


09  
F

STAINLESS STEEL  
FRAME  
WOVEN METAL  
GUARDRAIL 3 1/4" X 3 1/4"  
OPENING  
EXISTING RAILING

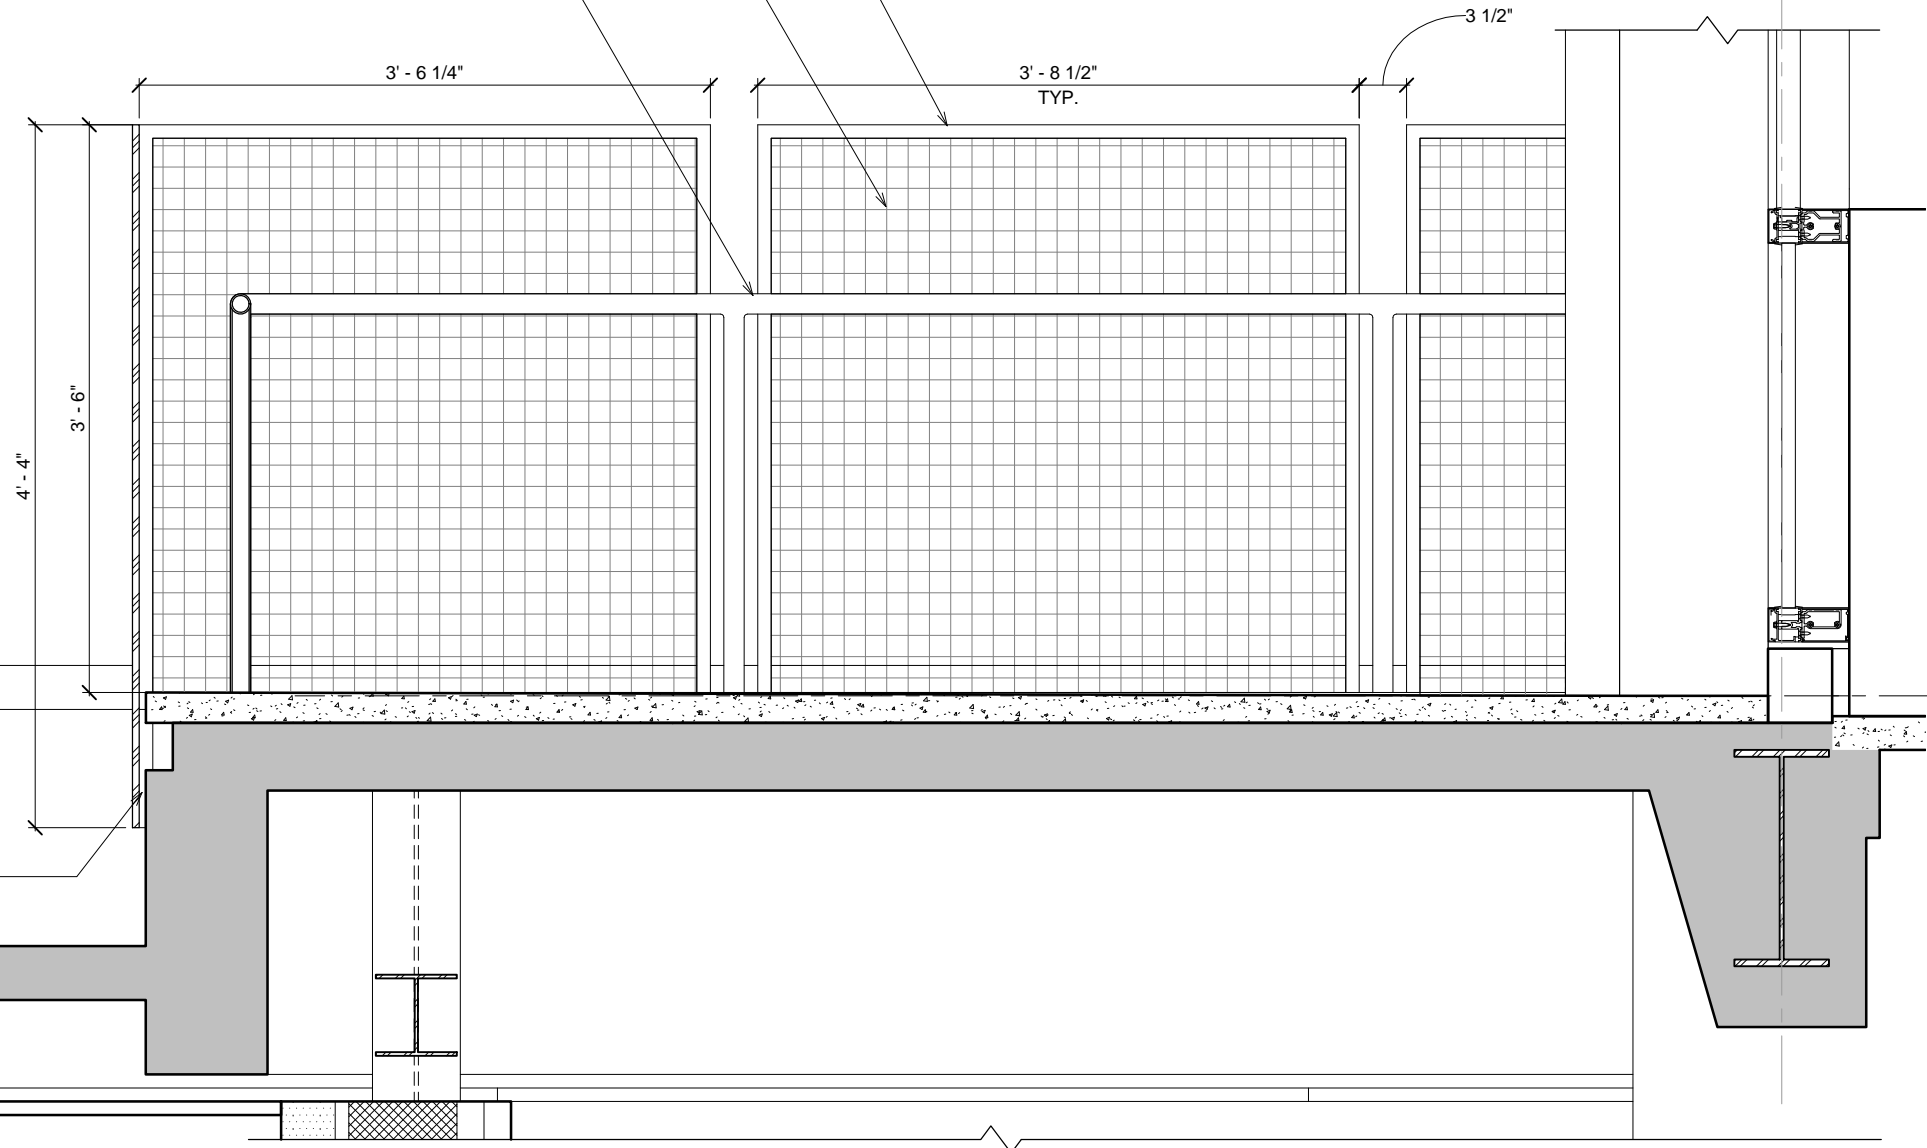

CONNECTION TO  
EXISTING  
STRUCTURE

BLDG 9 FIRST  
FLOOR  
12' - 0"